


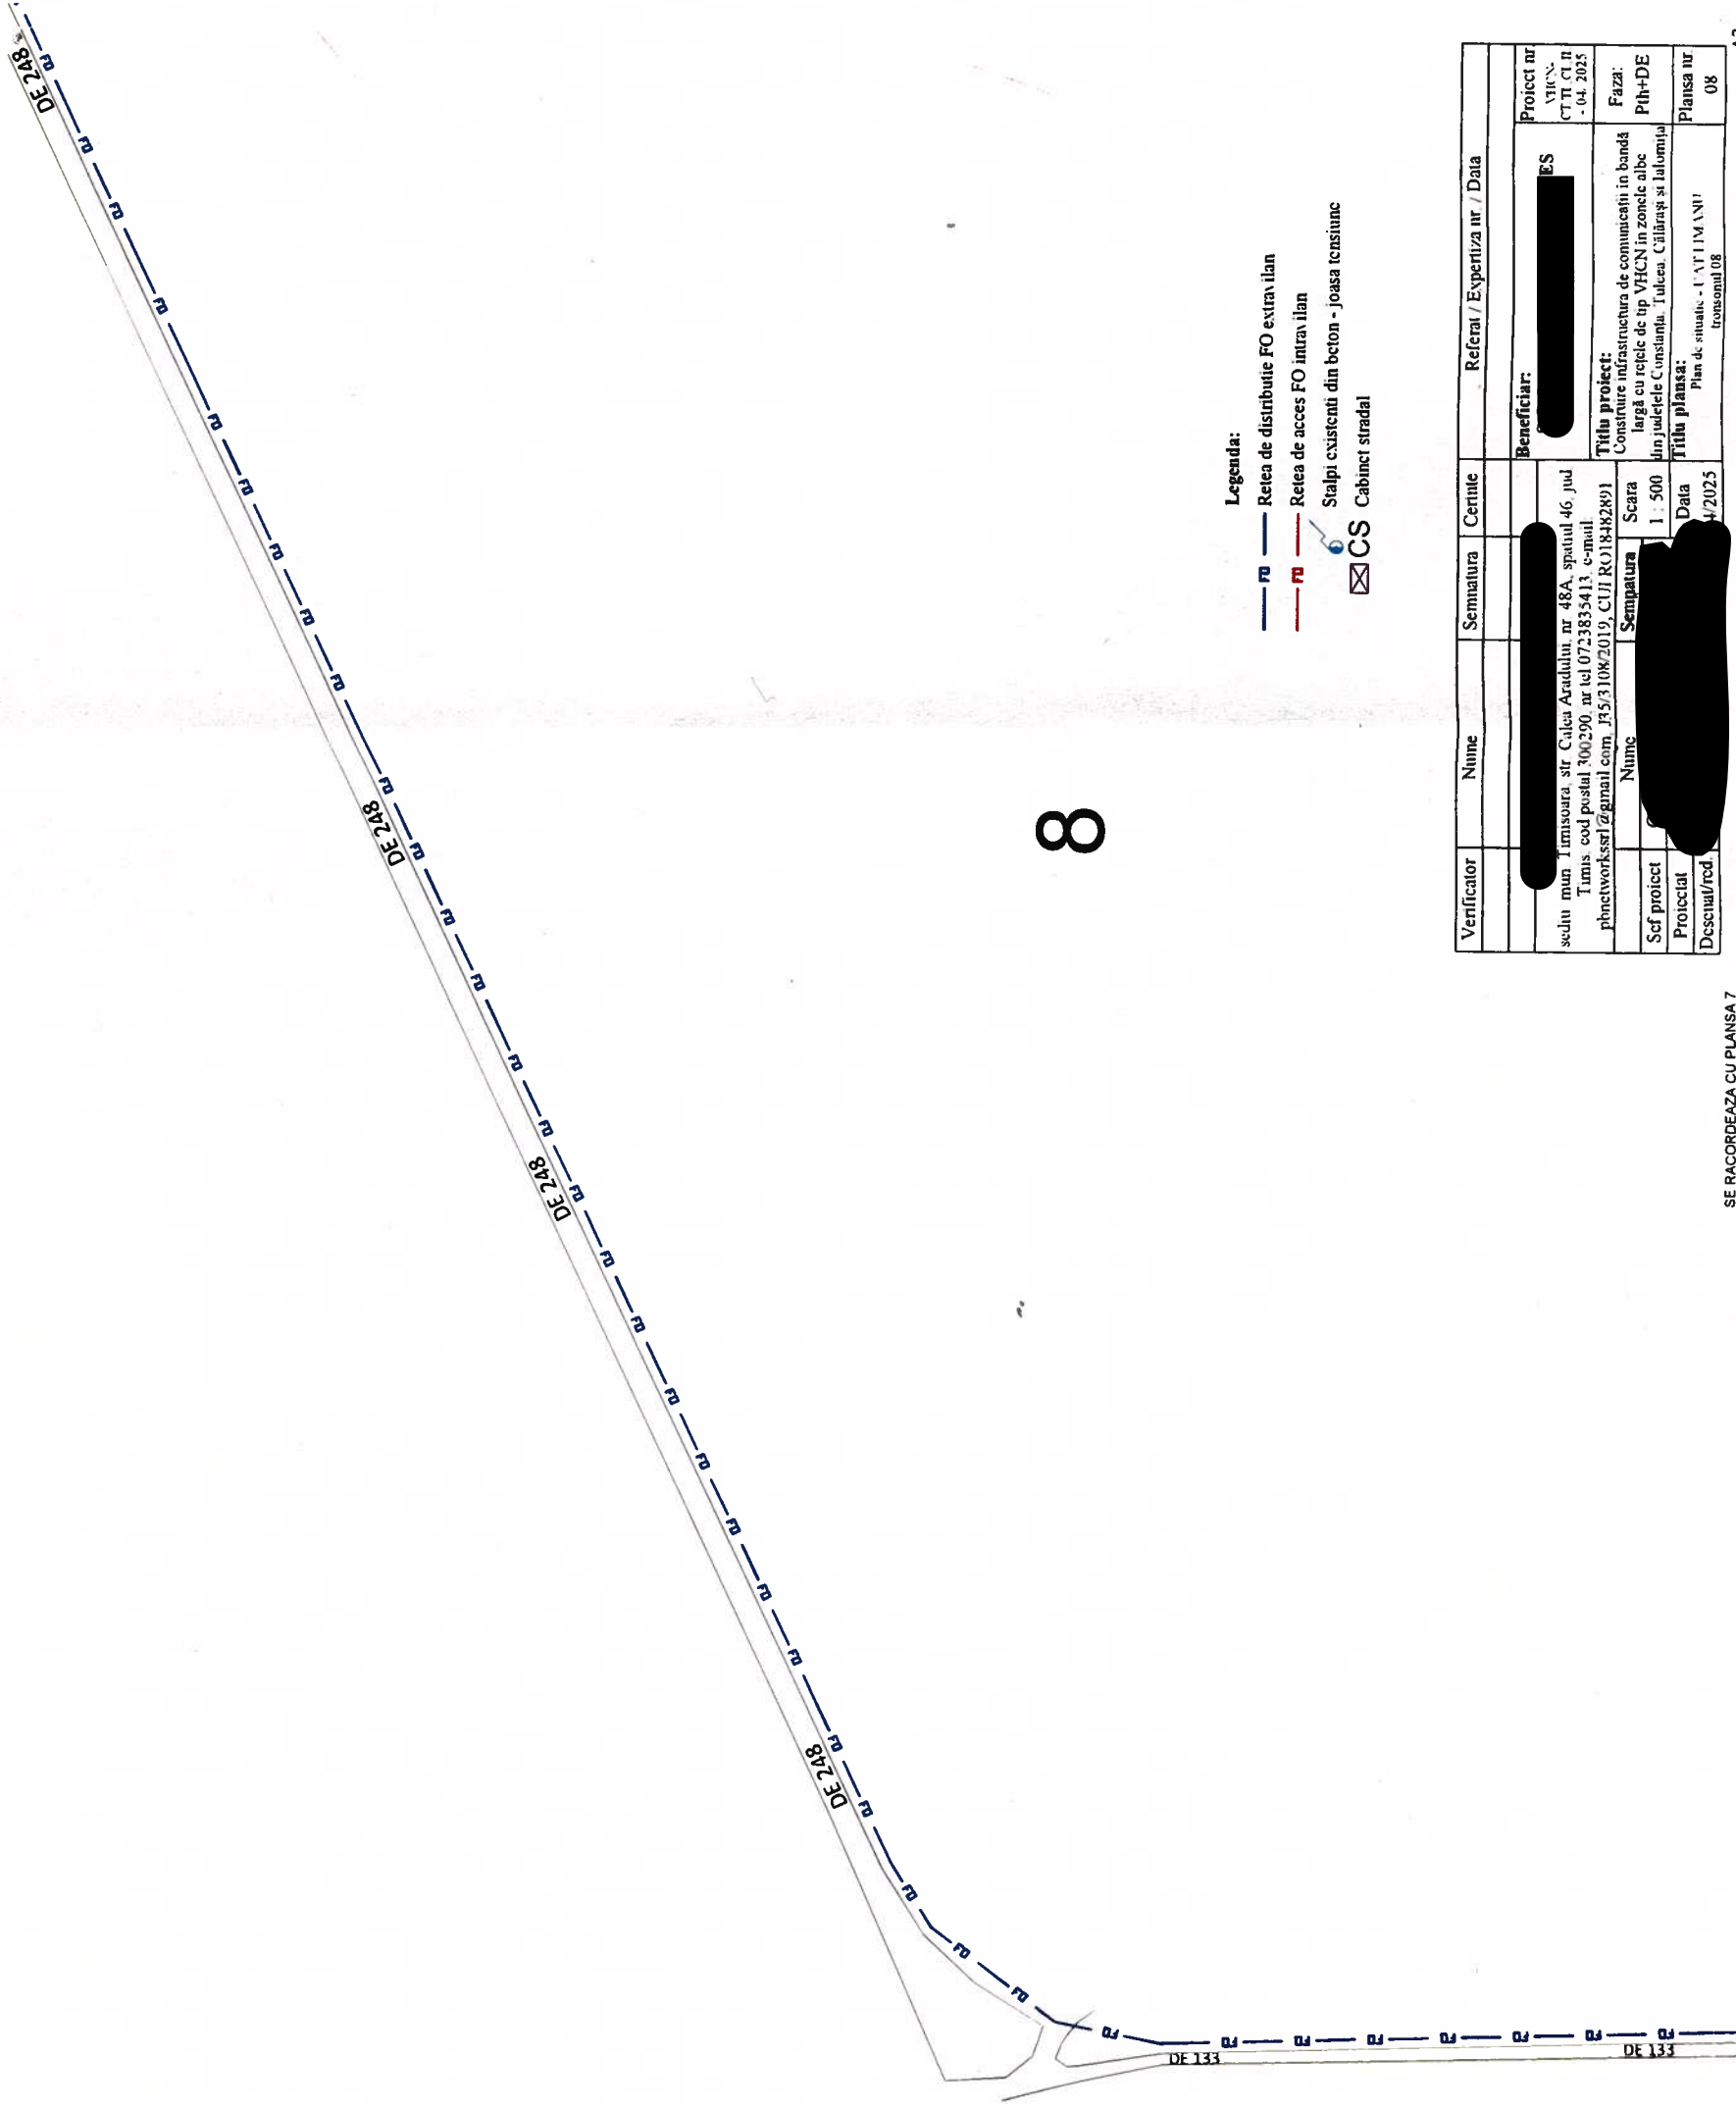

Legenda:

-  Retea de distributie FO extravilan
-  Retea de acces FO intravilan
-  Stalpi existenti din beton - joasa tensiune
-  Cabineți stradali

Verificator	Nume	Semnatura	Certificat	Referat / Expertiza nr / Data
	[REDACTED]	[REDACTED]		
	Beneficiar:			
	[REDACTED]			Proiect nr VHCN-CT TI Cl II - 04/ 2025
	scutiu mun Timisoara, str Calea Aradului, nr 48A, spatiul 46, jud Timis Numar cod postal 300290, or tel.0723835413, e-mail phnetworks@gmail.com ,PJS/3108/2019, CUIJ RO18482891			
	Nume	Semnatura	Scara	
Sef proiect	[REDACTED]	[REDACTED]	1 : 500	
Proiectant	[REDACTED]	[REDACTED]		
Desenat/red.	[REDACTED]	[REDACTED]	Data	
			4/2025	
				Titlu proiect: Construire infrastructura de comunicatii in banda larga cu rețea tip VHCHN in zonăle albce din județele Constanța, Tulcea, Călărăși și Ialomița
				Titlu planșă: Plan de situație - L AT P IM VN I
				Planșa nr Pht+DE 08